


MODIFIED CONCERT CONFIGURATION

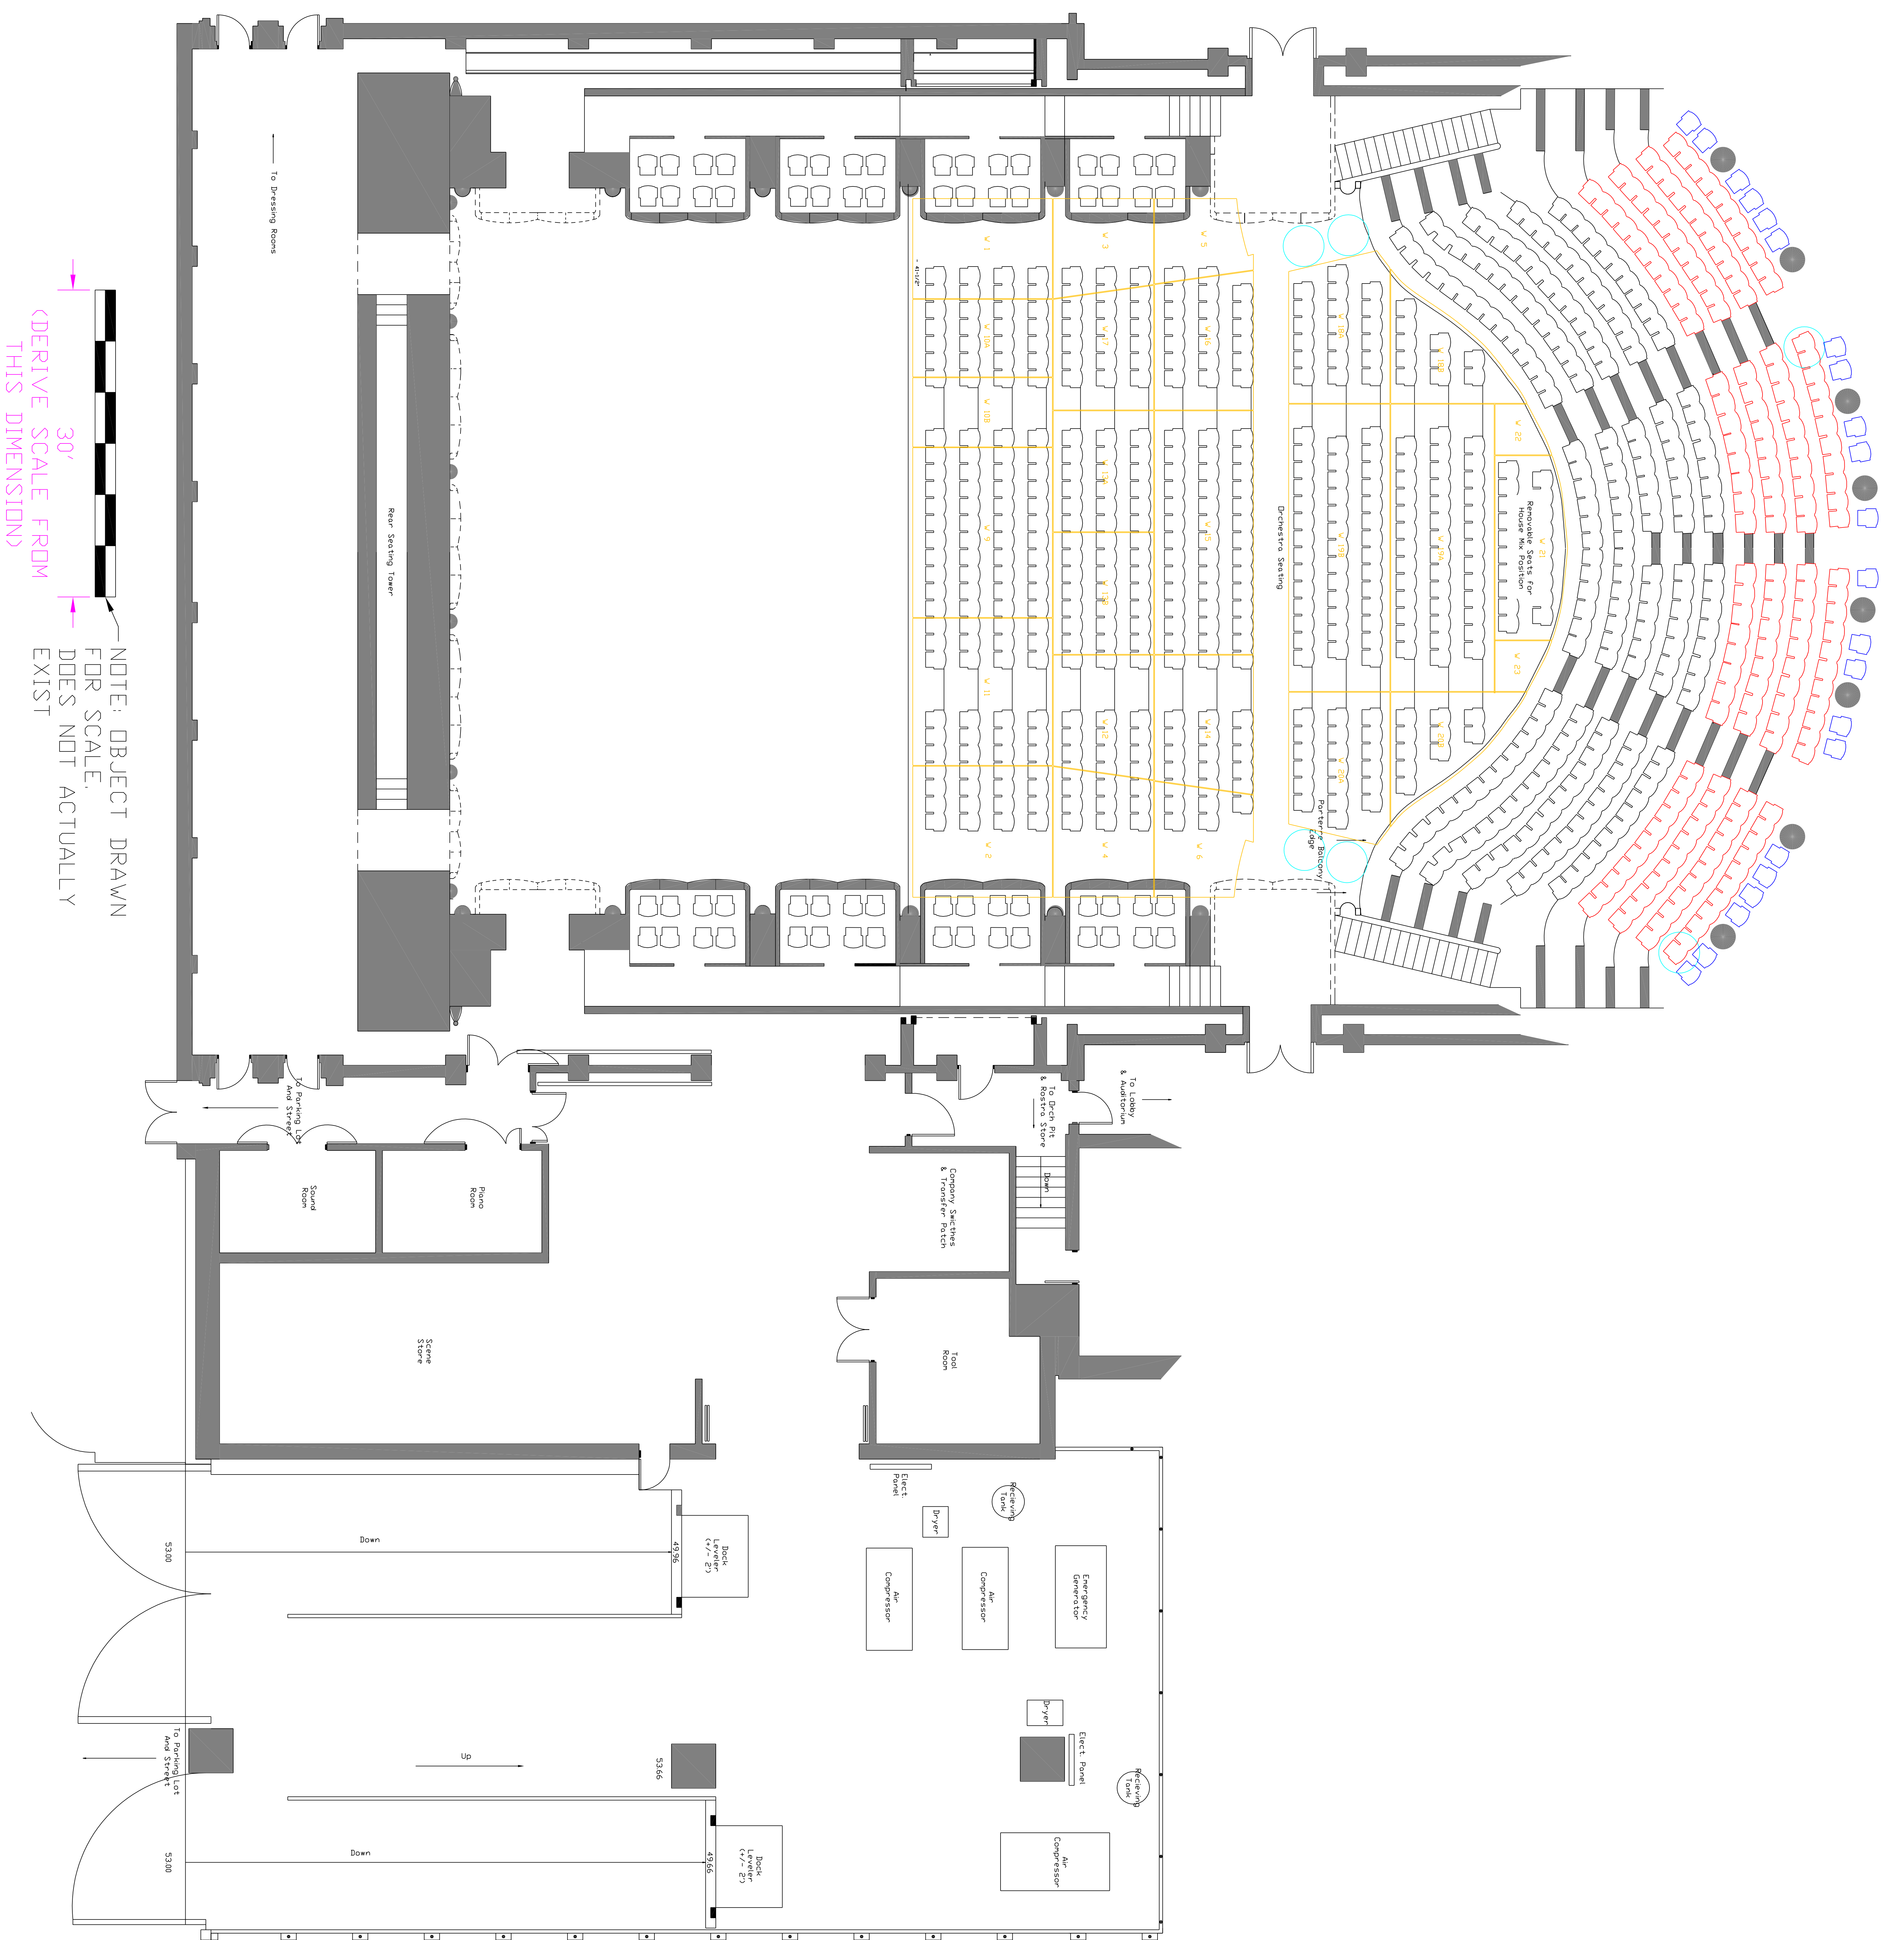

NOTE: OBJECT DRAWN FOR SCALE. DOES NOT ACTUALLY EXIST

30'
(DERIVE SCALE FROM THIS DIMENSION)

FLOOR PLAN
5/3/96